


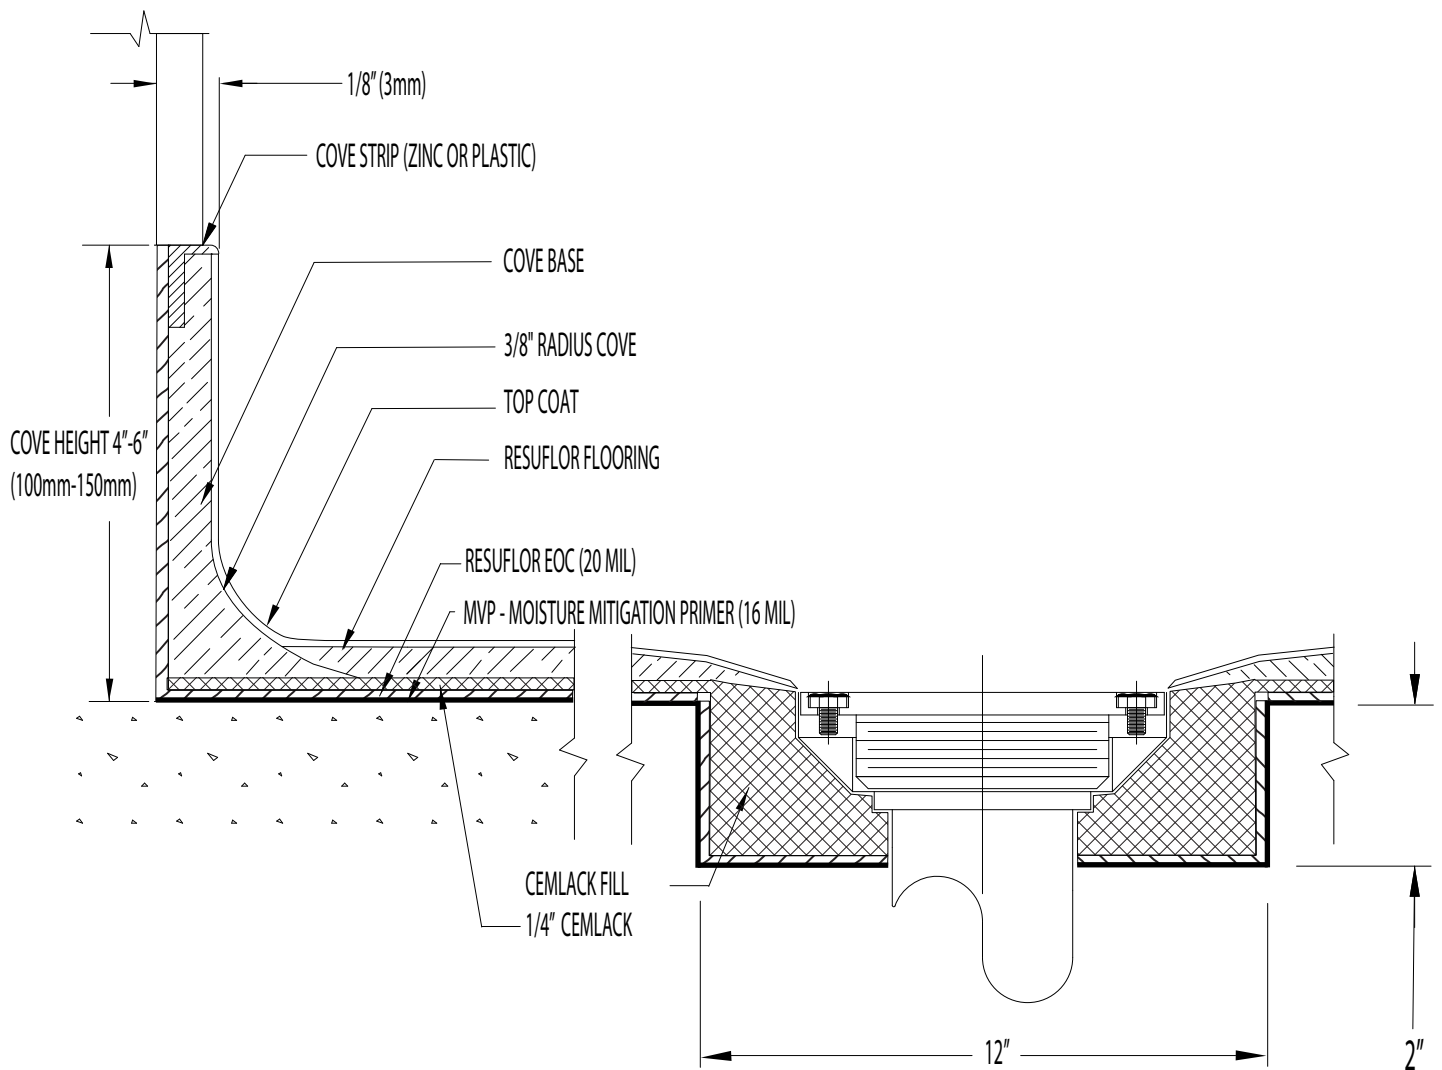

**SHERWIN
WILLIAMS.**

HIGH
PERFORMANCE
FLOORING

sherwin-williams.com/resinflooring
(660) 638-5089

TITLE

EPOXY FLOORING
COVE BASE, DRAIN WITH MVP
PRIMER AND REINFORCEMENT

DATE

3/25

SCALE

NTS

DWG NO.

EF-26A

PROJECT