


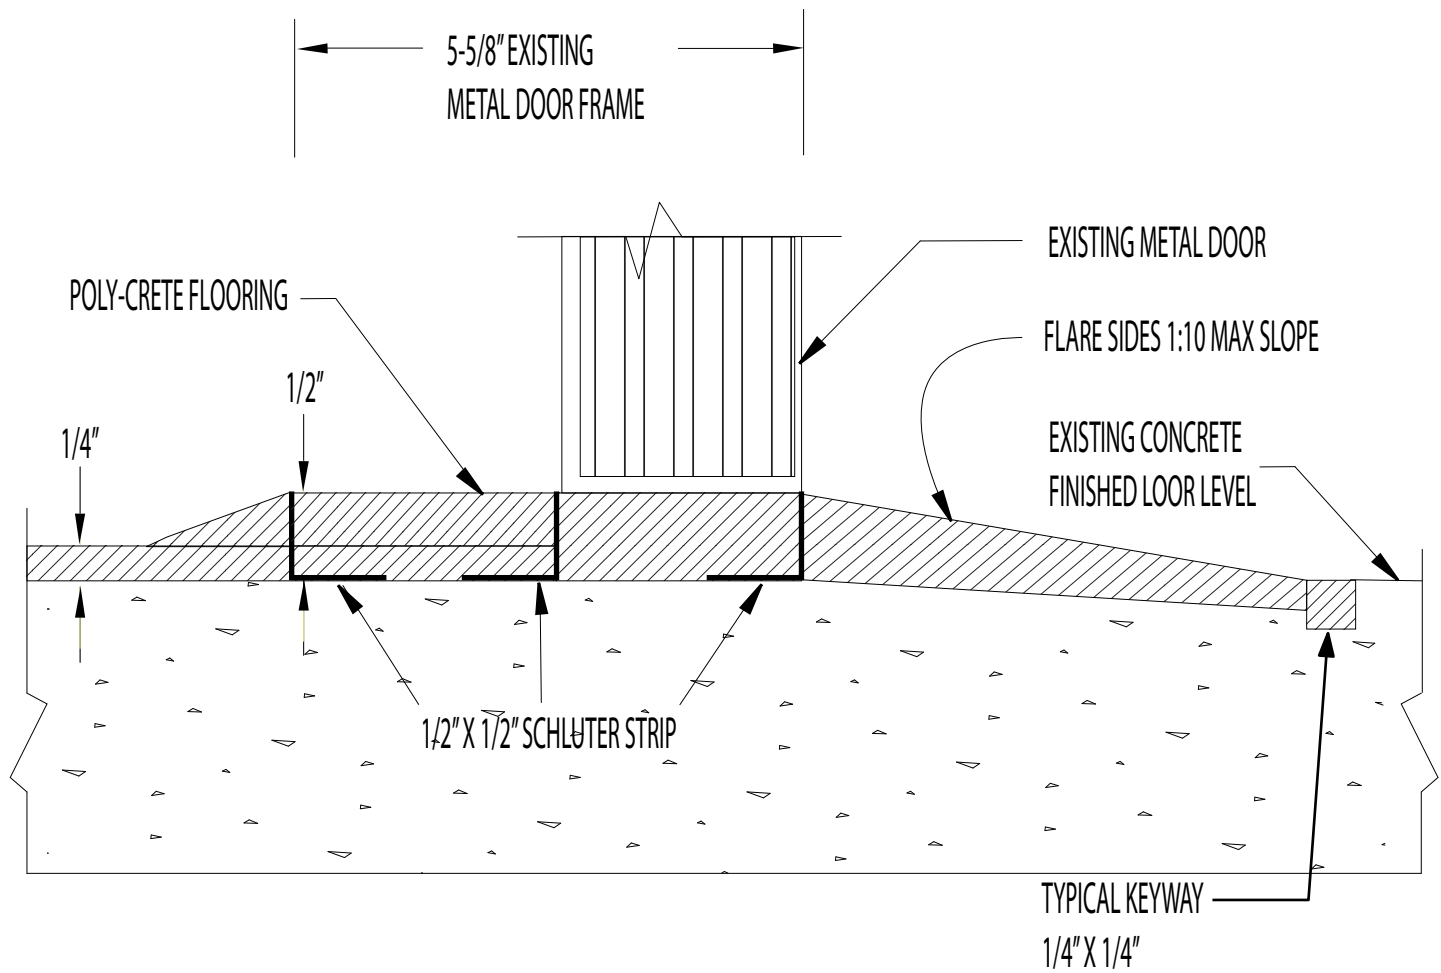

**SHERWIN
WILLIAMS®**

HIGH
PERFORMANCE
FLOORING

sherwin-williams.com/resinflooring
(660) 638-5089

TITLE

POLY-CRETE FLOORING

DOORWAY TRANSITION

DATE

2/25

SCALE

AS NOTED

DWG NO.

PCMD - 19

PROJECT